


Entrance Elevation (North West)

Grey Powder Coated Aluminium Glazing

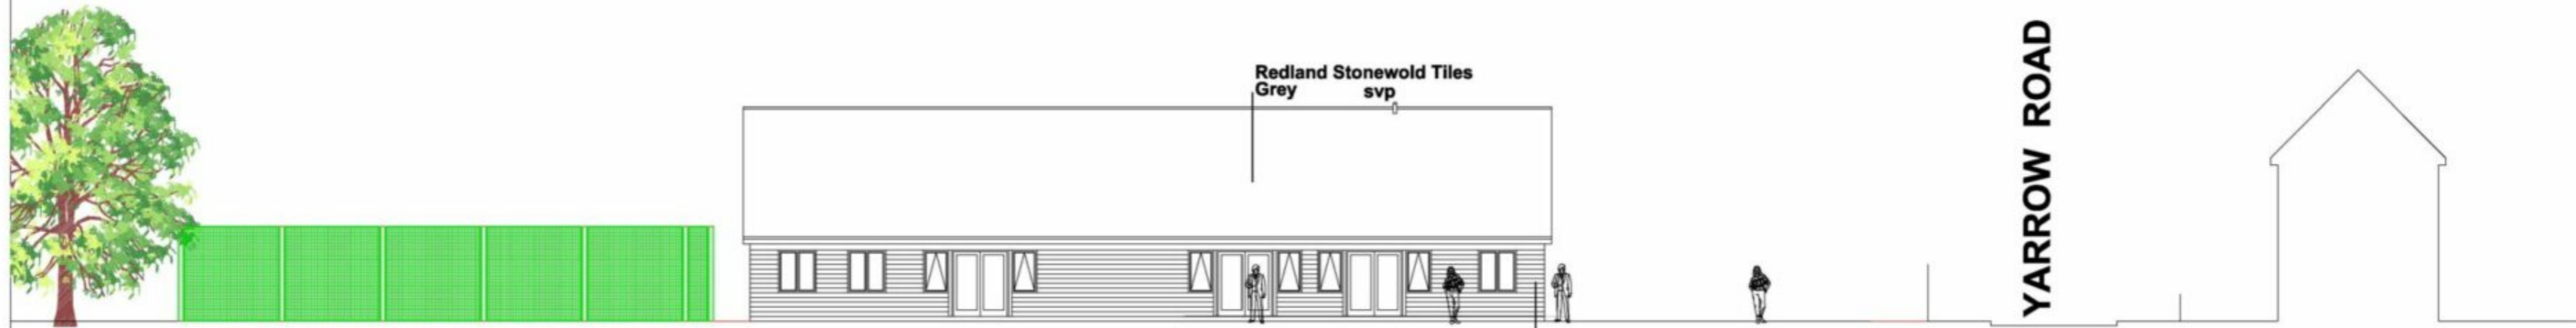


Rear Elevation (South East)

Redland Stonewold Tiles
Grey
svp


Marley Cedral Cladding

YARROW ROAD

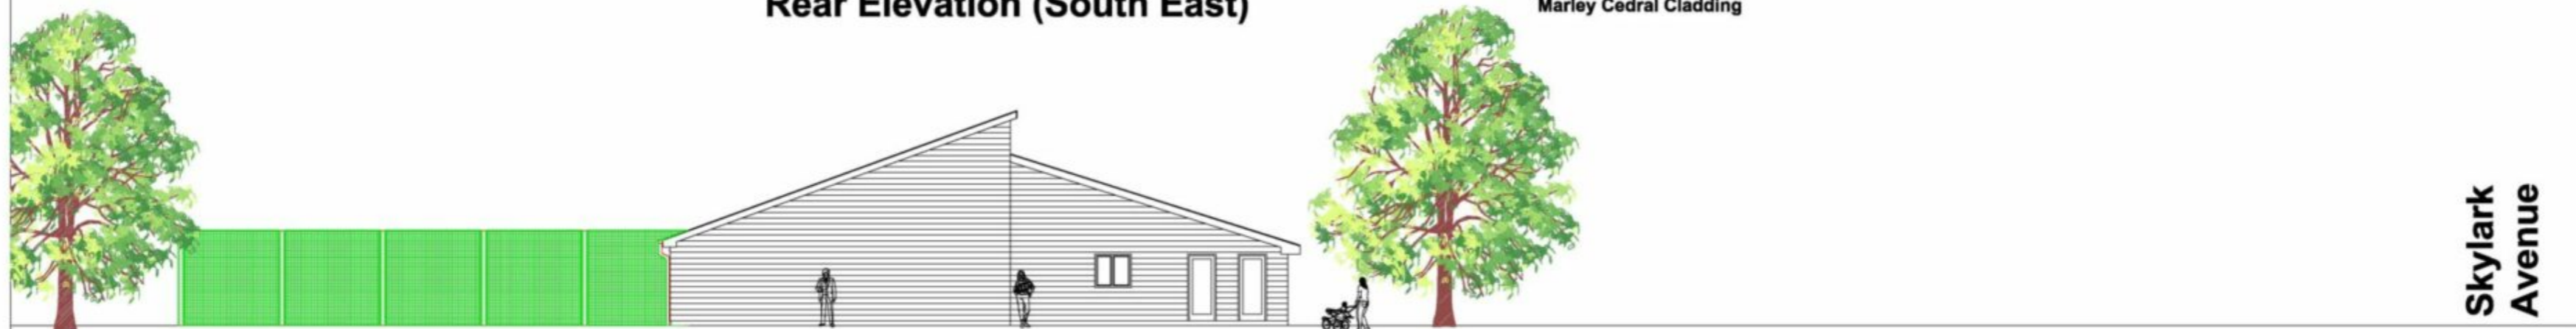

Side Elevation (North East)

**Skylark
Avenue**

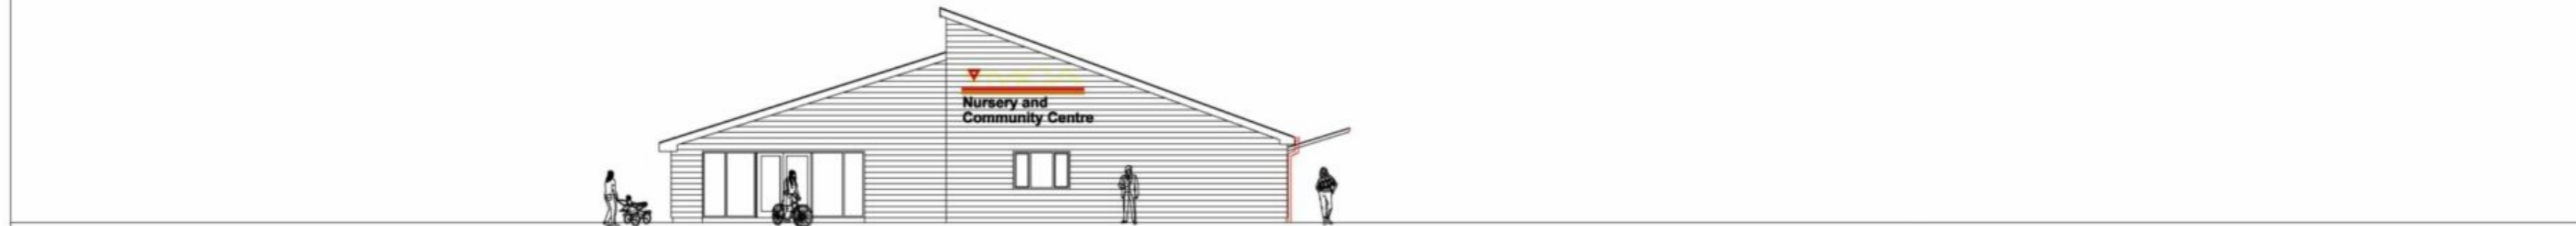

Side Elevation (North West)



Side Elevation (North West)

SCALE	1/100	TITLE	Proposed Nursery	PETER GALLOVAY PARTNERSHIP
DATE	June 20	DETAIL	Emsworth	pgp ARCHITECTS
AUTHOR	PG	DETAIL	Elevations	
		DRAWING NO.	19/700/P03	HAVANT, HAMPSHIRE PO9 3BA TEL. 07392 483153 MOB. 07808 483362